


Title Sheriff's Posse Community RIMD Repairs 2017		
Drawing Number 7	Drawn By JV	Date 8/9/17
CAD File Name SPCRIMD Drainage17.vwx		



200'
Scale 4000:1

Legend

- District Boundary
- Public Road/Turnout
- Private Drive
- Culvert
- Work Area

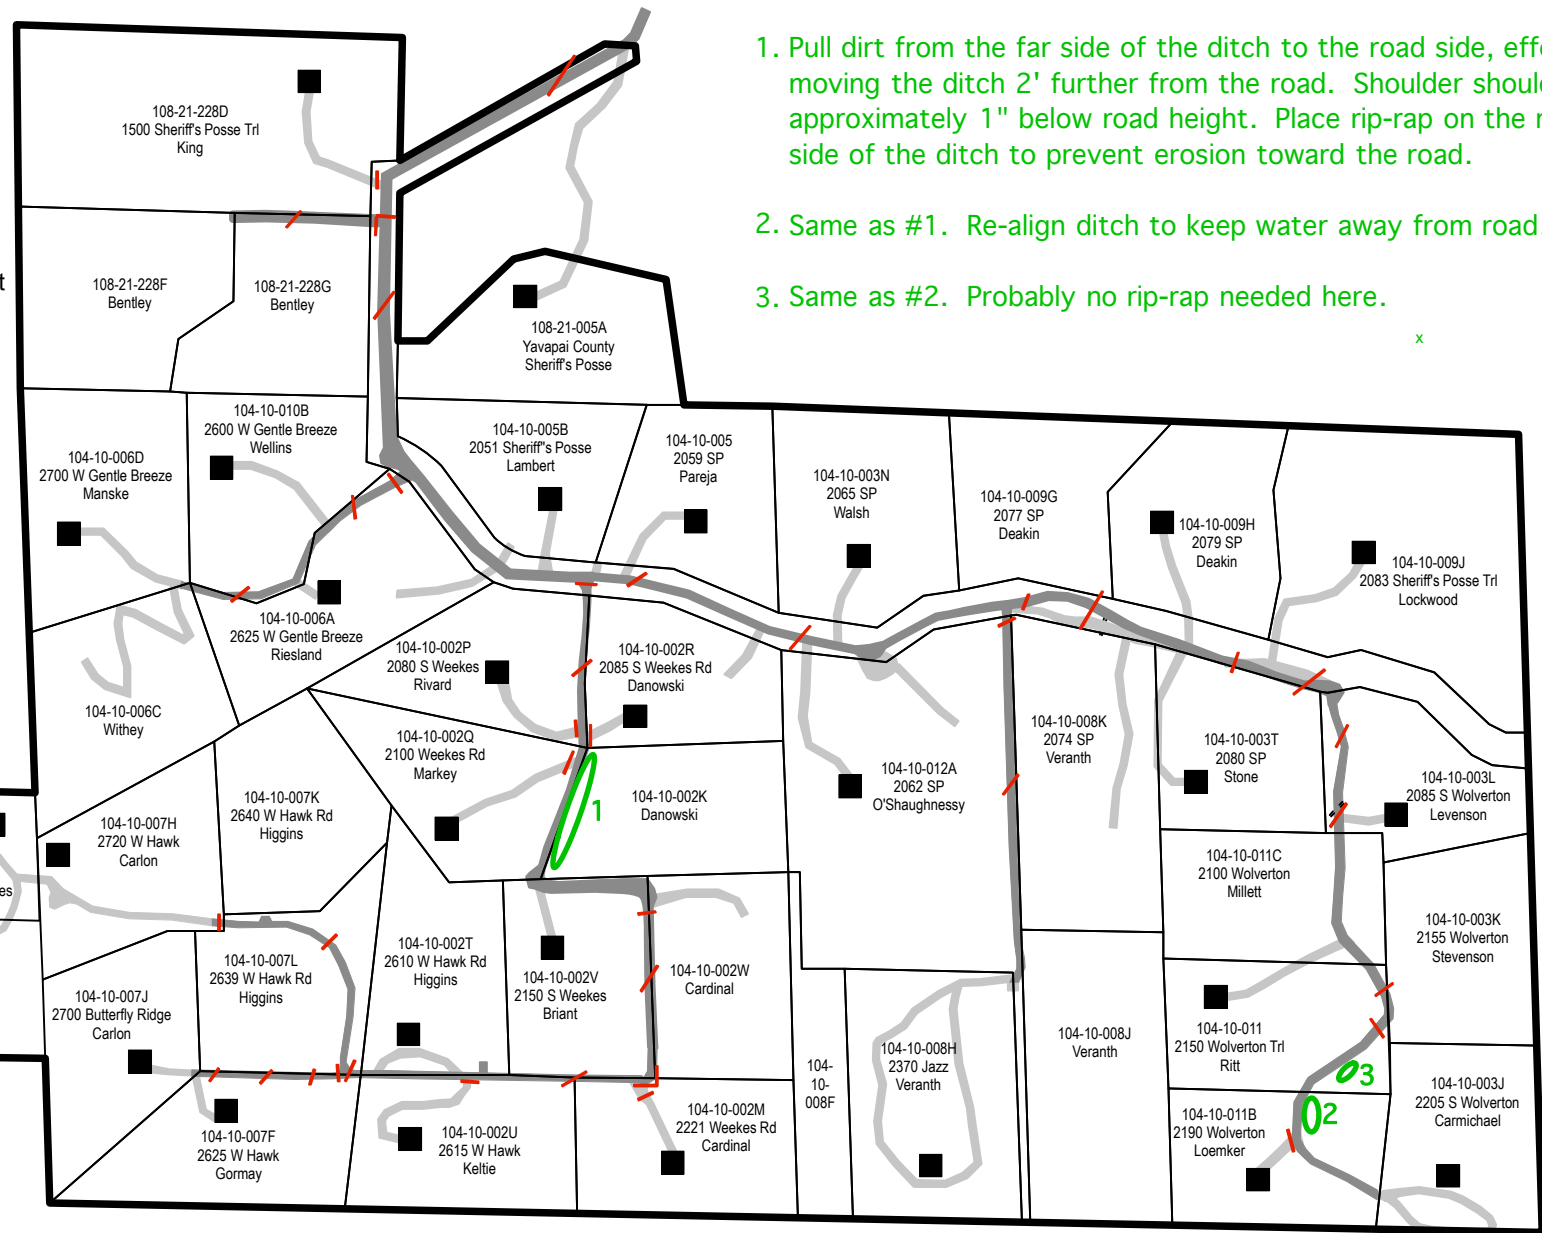

1. Pull dirt from the far side of the ditch to the road side, effectively moving the ditch 2' further from the road. Shoulder should be approximately 1" below road height. Place rip-rap on the road side of the ditch to prevent erosion toward the road.
2. Same as #1. Re-align ditch to keep water away from road.
3. Same as #2. Probably no rip-rap needed here.

x